
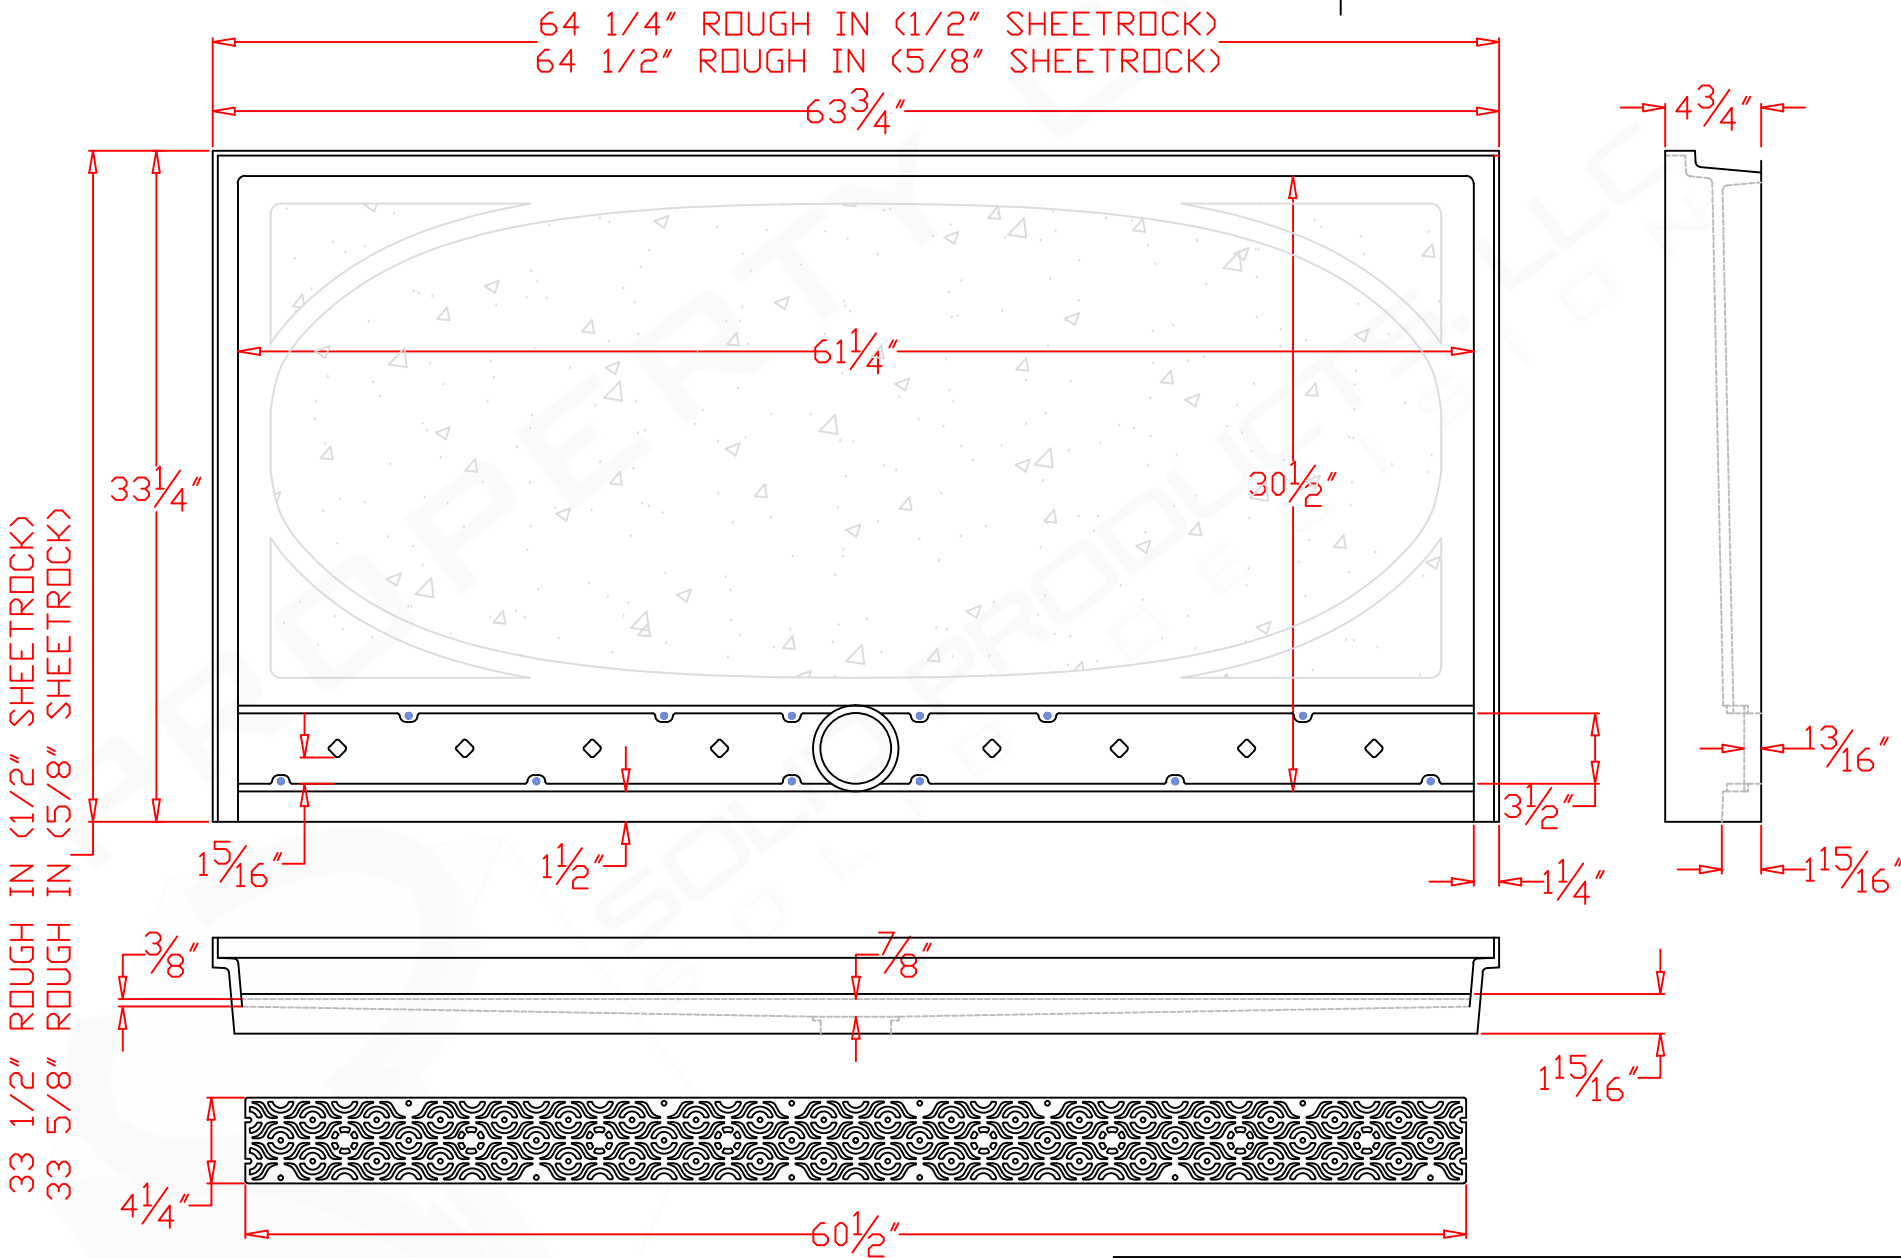


RAMPLESS INSTALLATION: SITE MUST BE RECESSED 17/16" WHEN USING 3/8" TILE FLOOR

REVISIONS		
REV	DESCRIPTION	DATE
03	UPDATED RAMPLESS INSTRUCTION	16/12/13

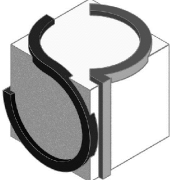

DRAWING NOT TO SCALE
TOLERANCES: ±1/8"

DESCRIPTION	
63 3/4" x 33 1/4" Roll-In ADA Shower Pan with 4.25" Trench Drain	
	CODE SADM6333SP0
	PROJECT
	LOCATION
	COLOR